


PROPOSED FADHILI HOMES

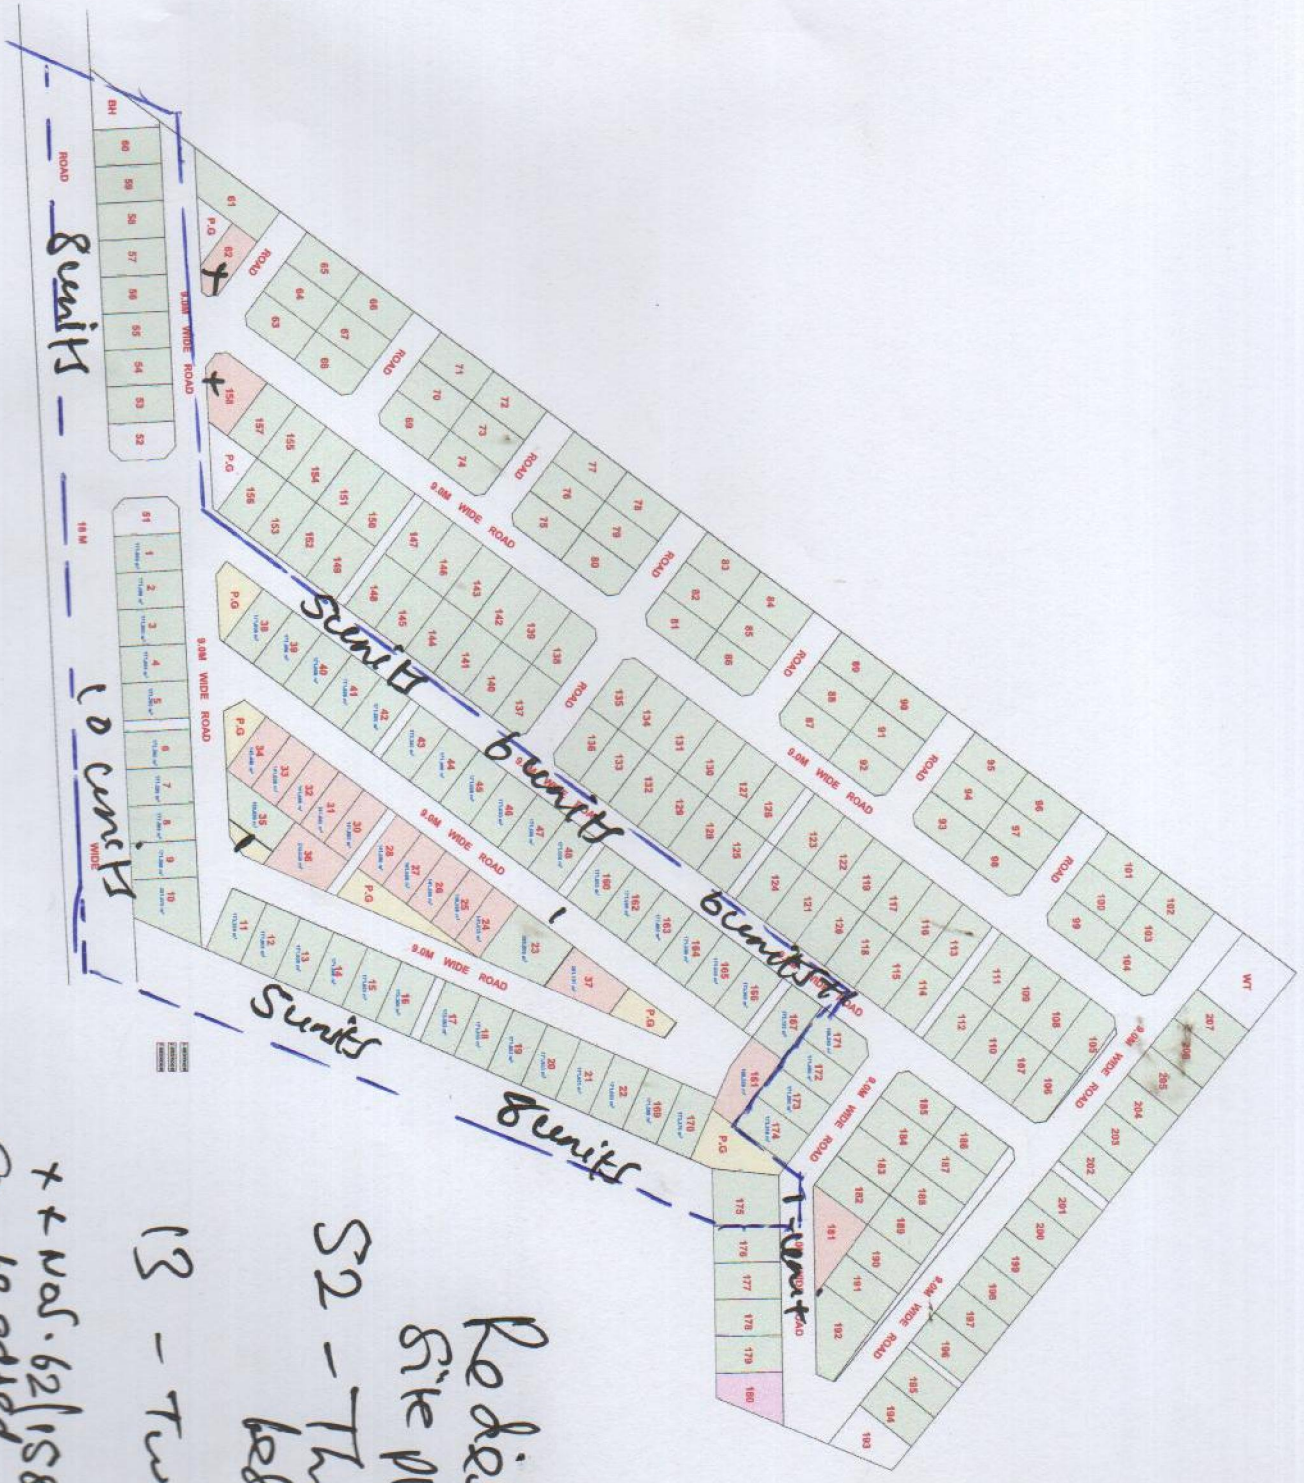

SITE PLAN

Redesigned
Site Plan

S2 - Three
bedroom unit

S1 - Two bedroom
unit

+ + Vol. 62/158
Can be added
as an extra 2 bedroom unit

Consultants
THIRD DESIGN STUDIO